


Horizon Stage	
Floor Plan	
Drawn By: David Schuster	
Date: October 21, 2009	Scale: 1:100

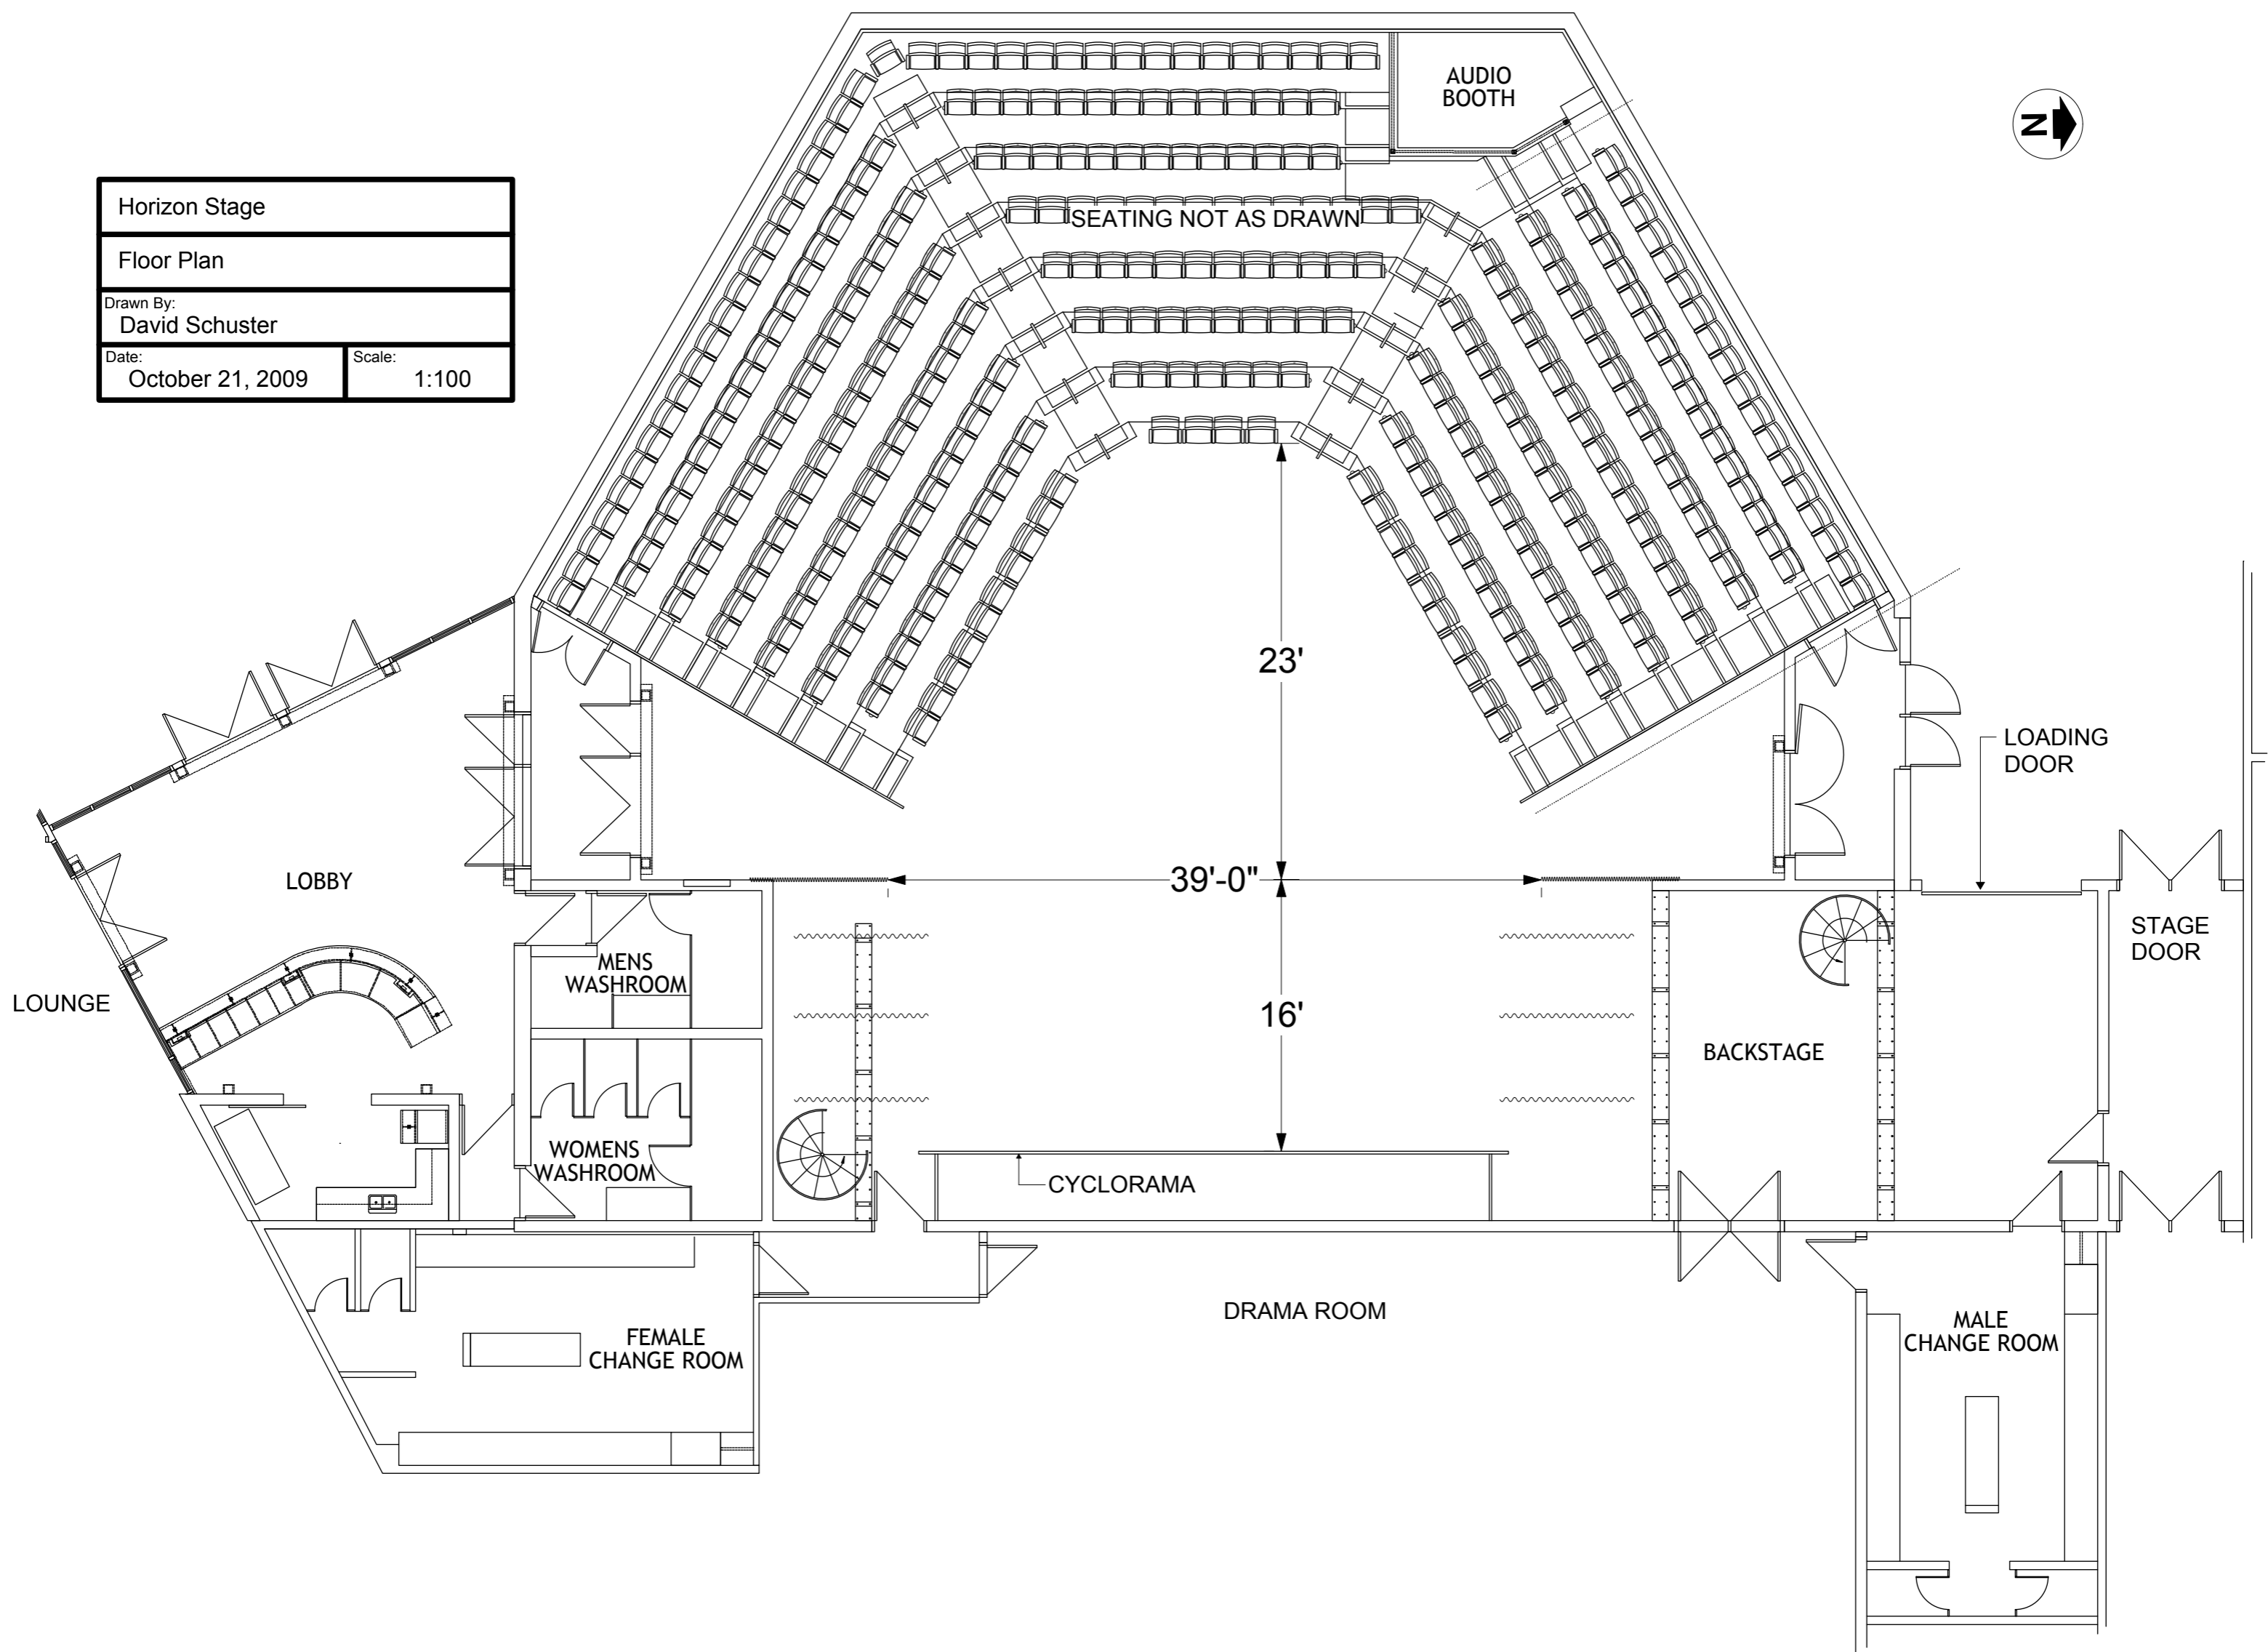

Horizon Stage

Floor Plan

Drawn By:  
David Schuster

Date:  
October 21, 2009

Scale:  
1:100

AUDIO  
BOOTH

SEATING NOT AS DRAWN

23'

39'-0"

16'

LOADING  
DOOR

LOBBY

LOUNGE

MENS  
WASHROOM

WOMENS  
WASHROOM

FEMALE  
CHANGE ROOM

CYCLORAMA

DRAMA ROOM

BACKSTAGE

MALE  
CHANGE ROOM

STAGE  
DOOR