


Horizon Stage	
Floor Plan	
Drawn By: David Schuster	
Date: October 21, 2009	Scale: 1:100

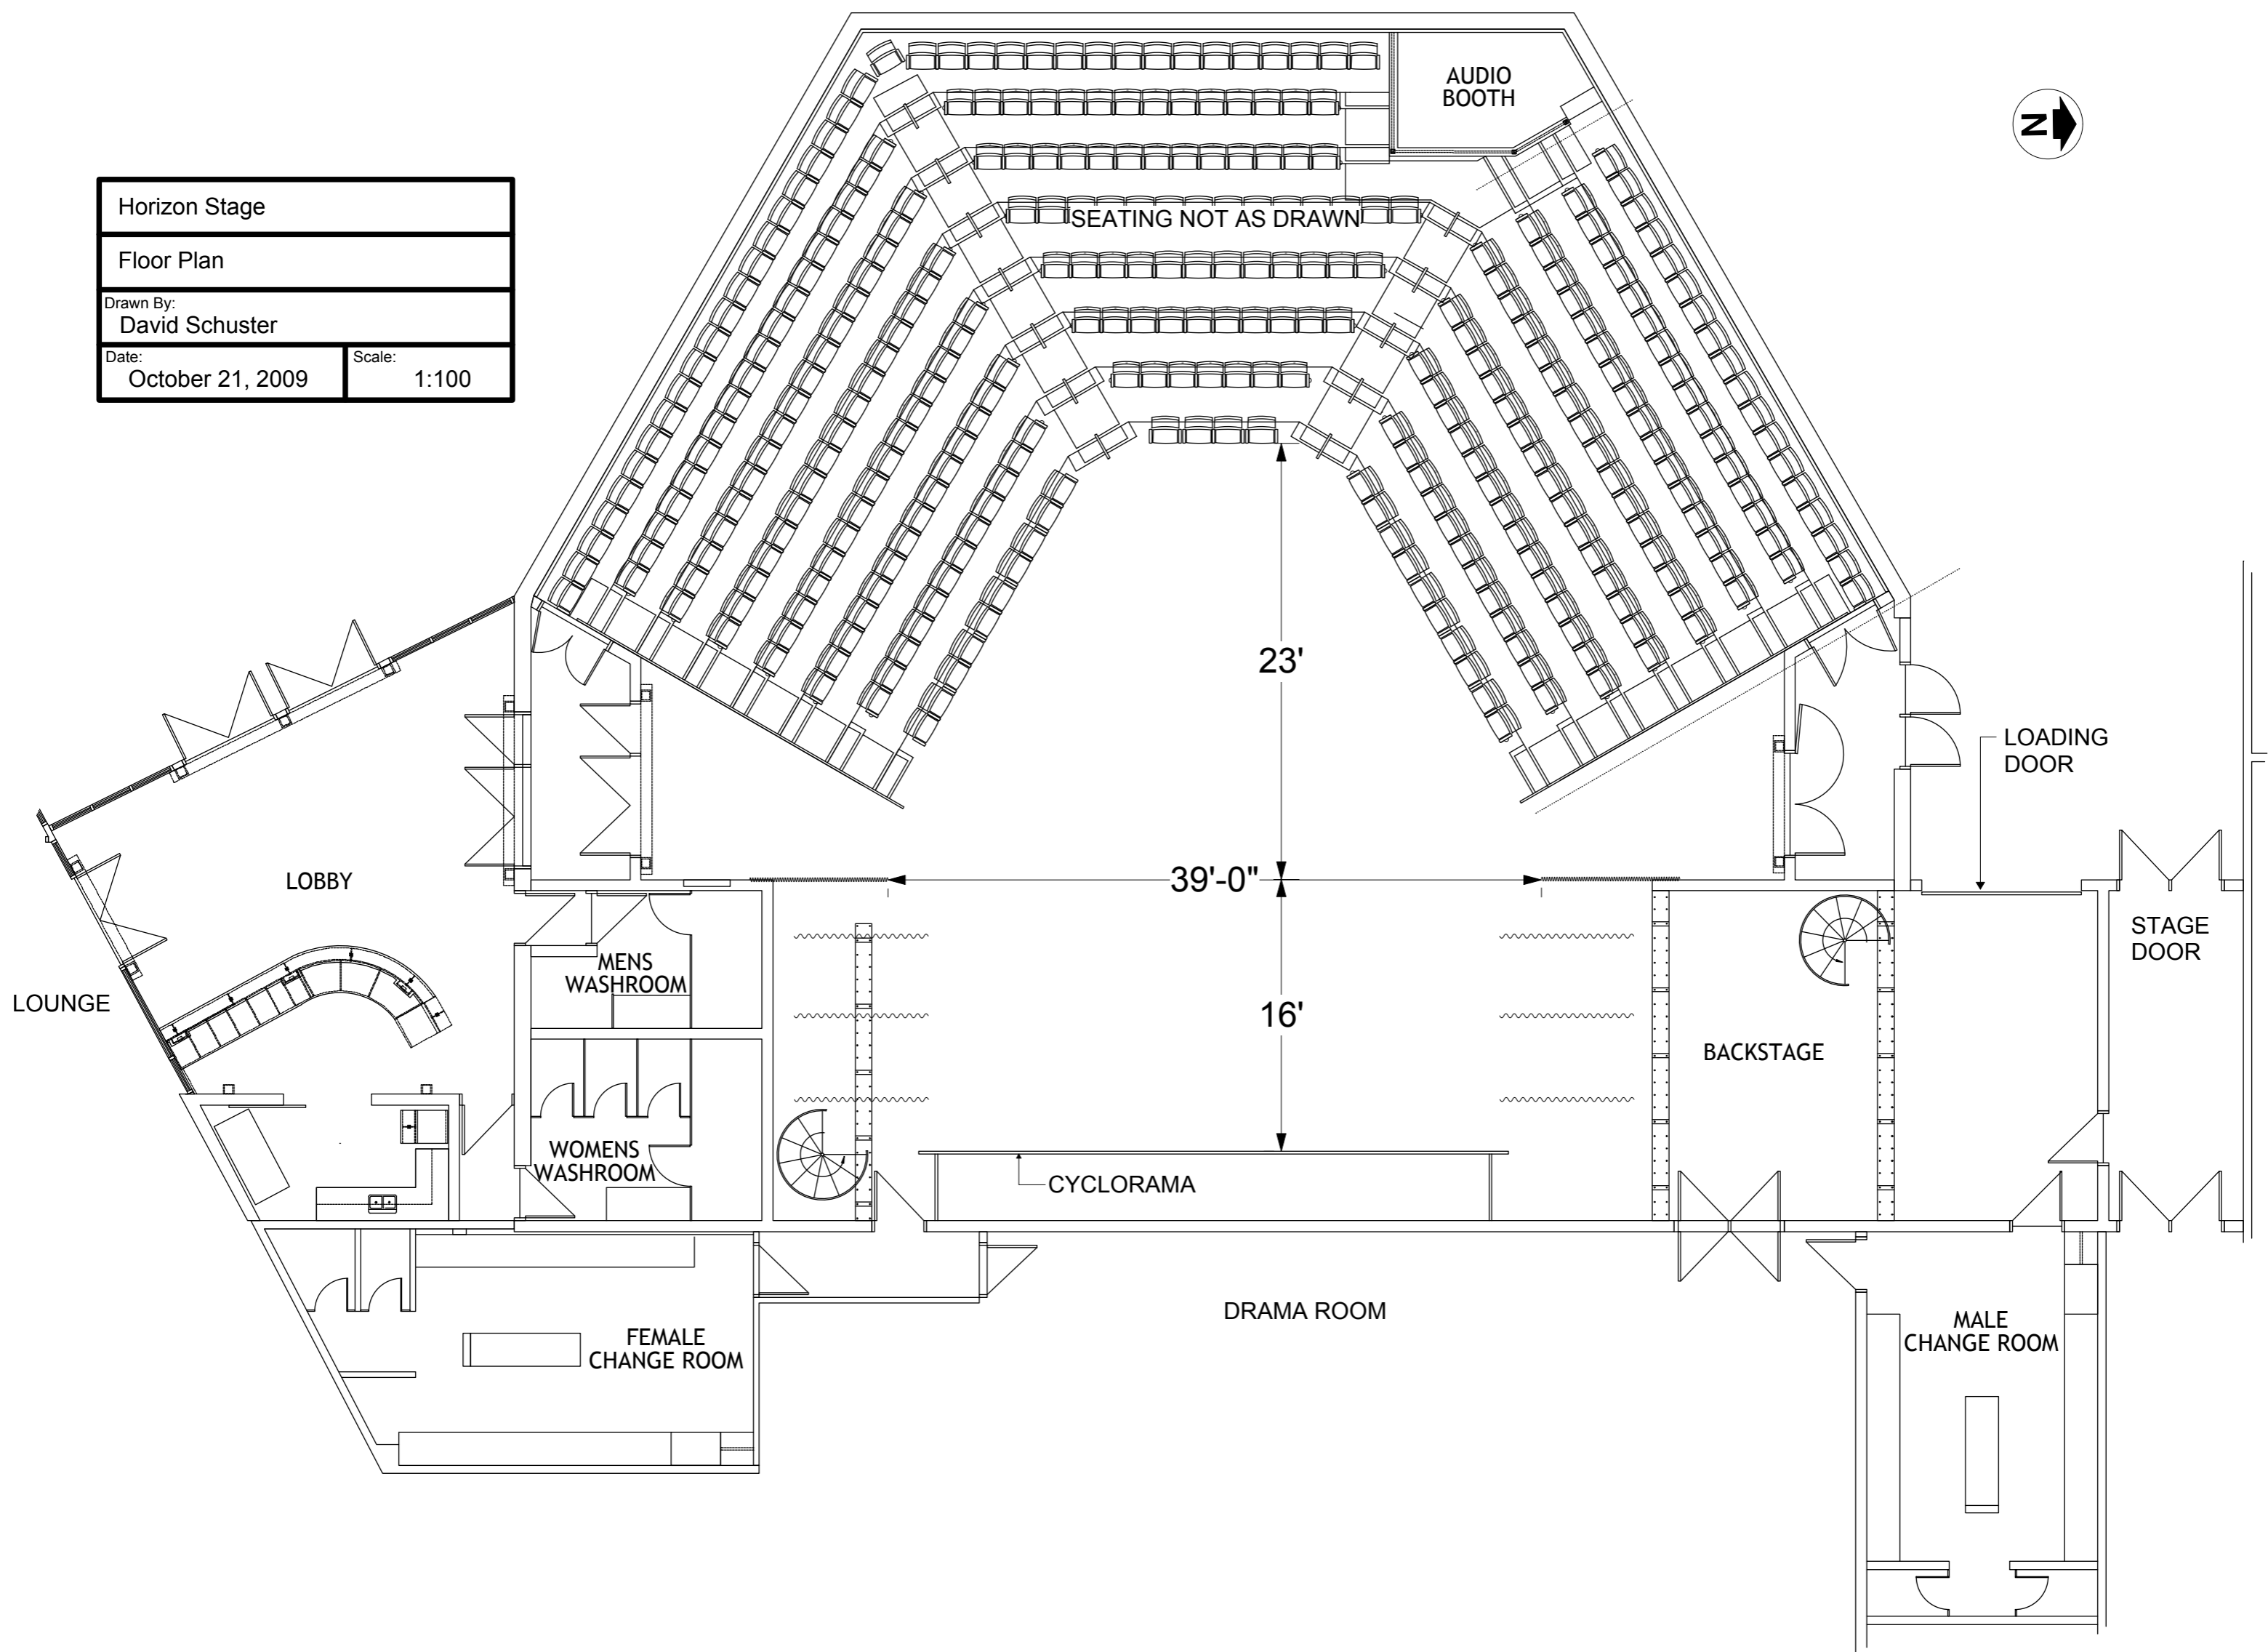

AUDIO BOOTH

SEATING NOT AS DRAWN

23'

39'-0"

16'

LOADING DOOR

STAGE DOOR

LOBBY

LOUNGE

MENS WASHROOM

WOMENS WASHROOM

FEMALE CHANGE ROOM

CYCLORAMA

DRAMA ROOM

BACKSTAGE

MALE CHANGE ROOM